

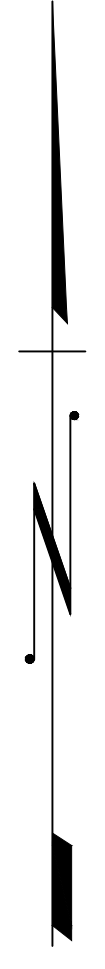


PROPOSED SUBDIVISION OF:
 LOT 8, SECTIONS 2 AND 3, RANGE 3 WEST, HIGHLAND DISTRICT, PLAN EPP_____

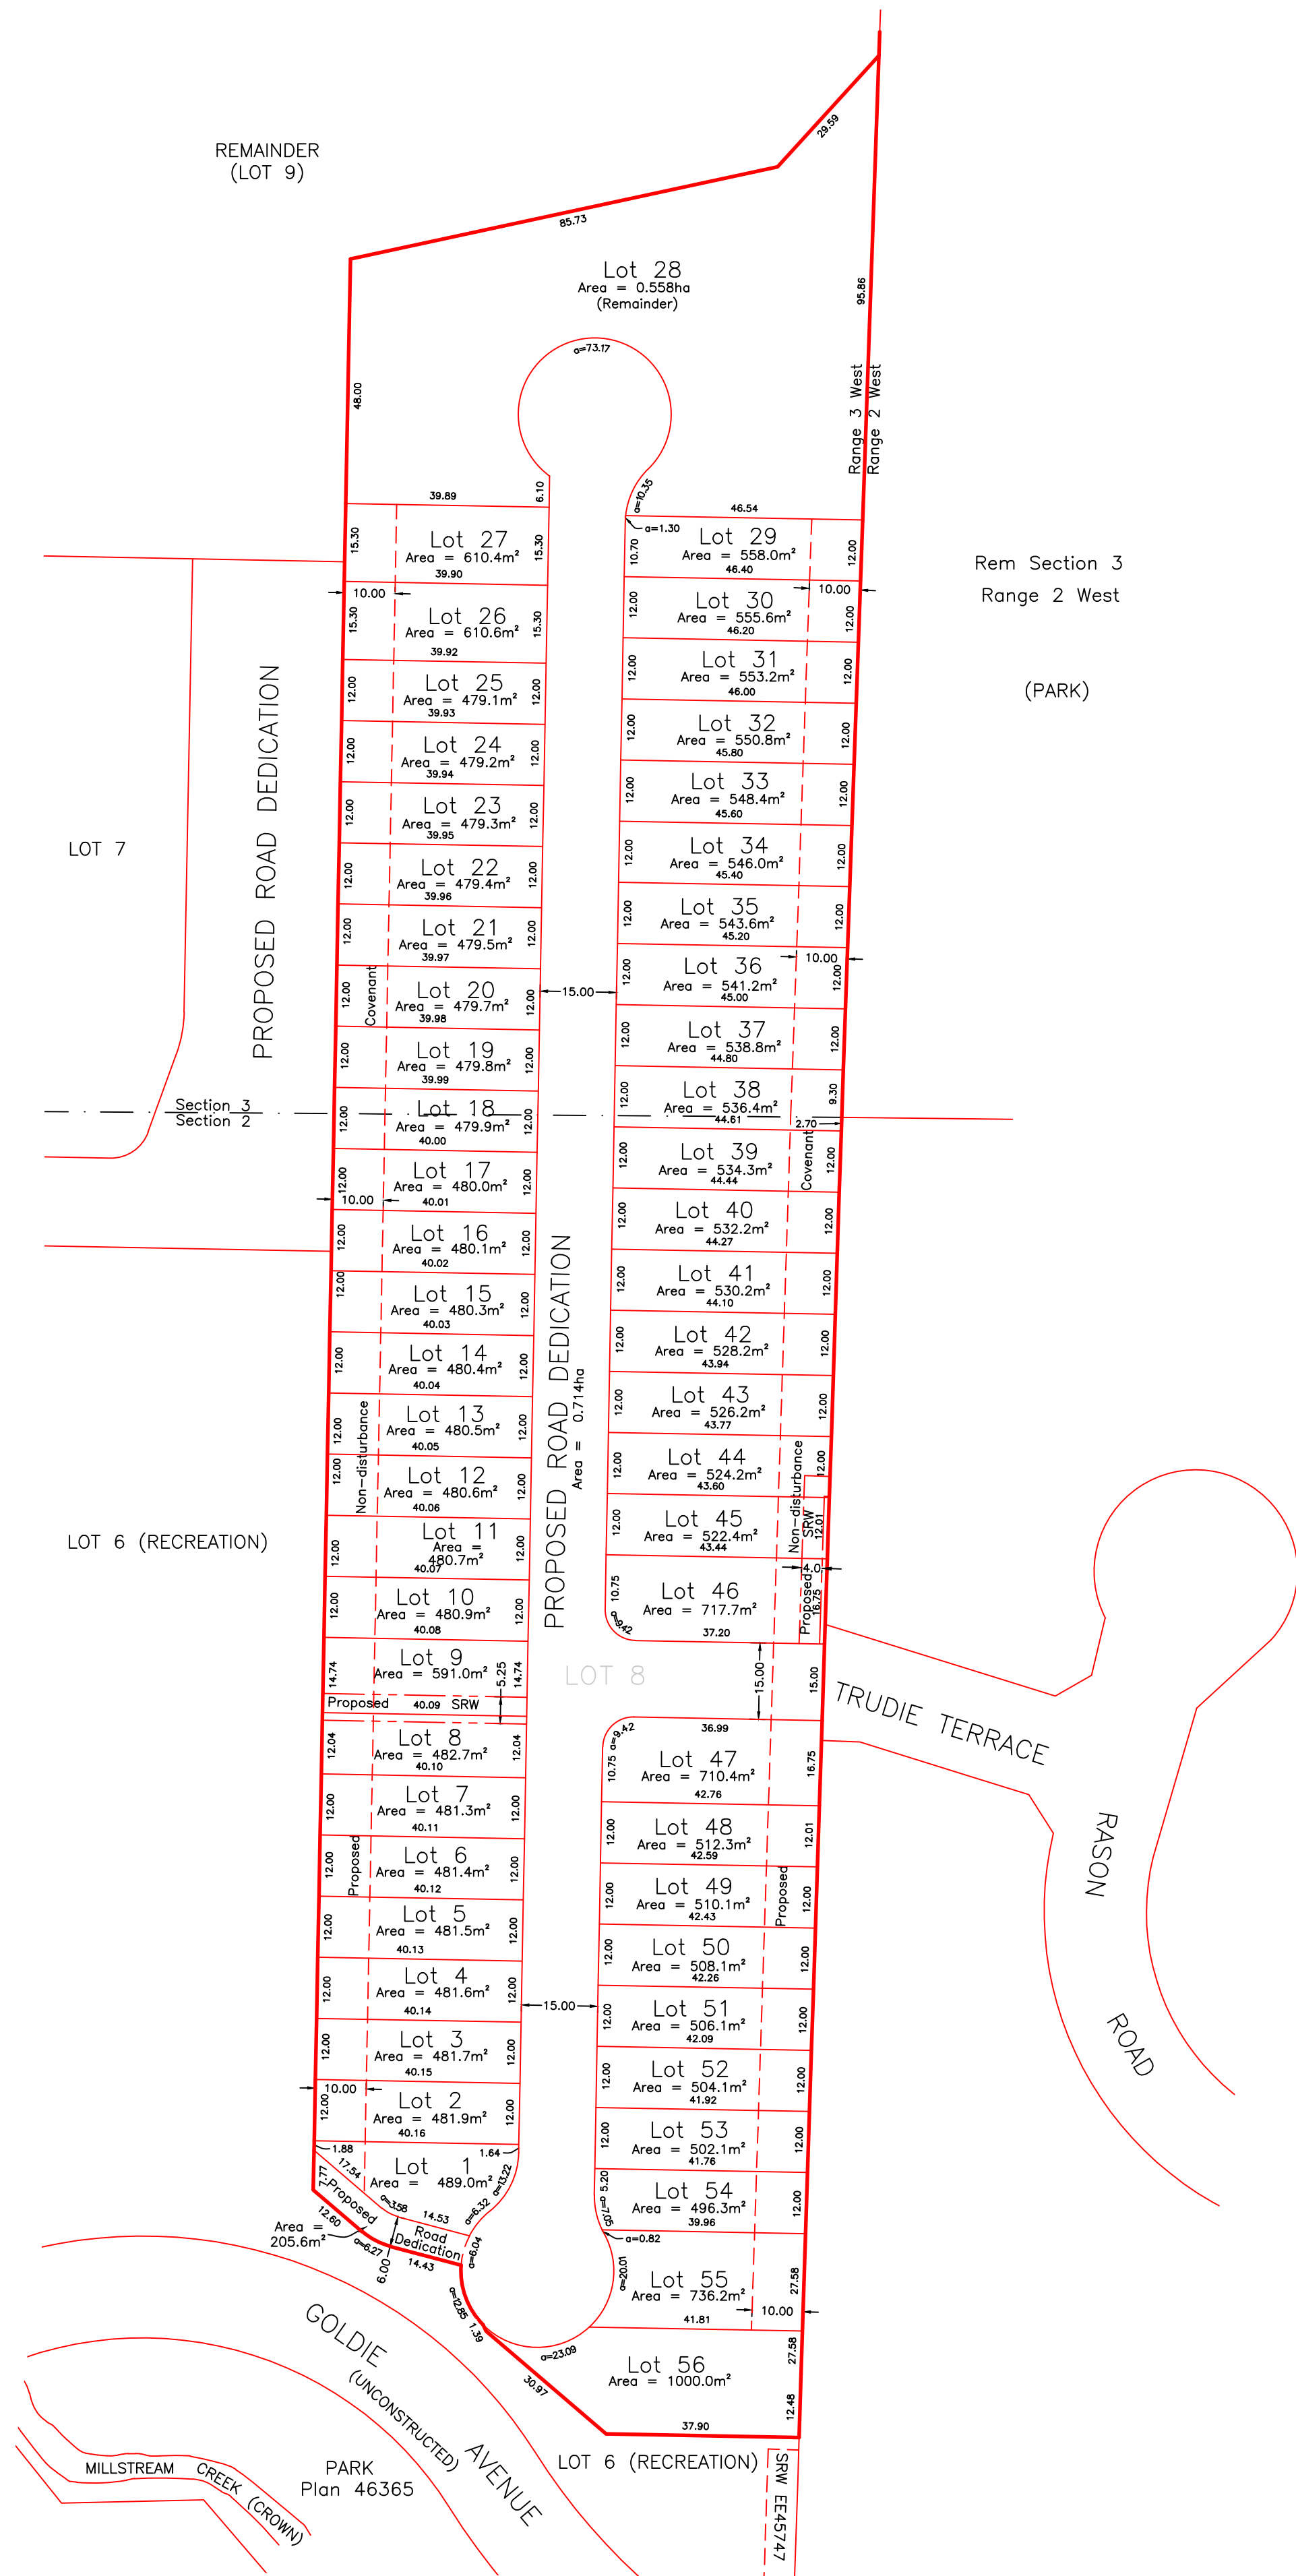


NOTES:
 PROPERTY LINES ARE BASED ON FIELD SURVEY AND LAND TITLE OFFICE RECORDS AND ARE SUBJECT TO CHANGE. A LEGAL SURVEY WILL BE REQUIRED TO FINALIZE PROPERTY LINE DIMENSIONS
 THIS PARCEL MAY HAVE LEGAL CHARGES AND/OR ENCUMBRANCES THAT ARE NOT IDENTIFIED. CHECK THE CURRENT STATE OF THE REGISTERED TITLE IN THE LAND TITLE OFFICE.

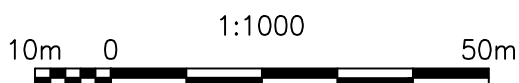

UNDERHILL GEOMATICS LTD.

ENGINEERS & SURVEYORS

VICTORIA, BC
 TEL. (250) 871-4599

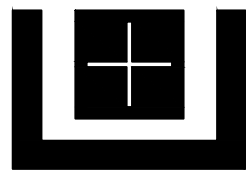

DRAWN BY

TG

JOB NO.

V21CV091

TITLE

PROPOSED SUBDIVISION PLAN
 MADRONA HEIGHTS

DRAFT

DRAWING NO.

V21CV091

REV.

0

SCALE

1:1000

DATE OF SURVEY

NA

CLIENT

Langford Heights Development Ltd Partnership
 Langford Heights Development GP Inc.

SHEET 1 OF 1